


FILE NAME: F:\01-ClientProjects\2017\17-251\package\LOS\panels\101.dwg
 PLOT DATE: Dec 21, 2017 - 3:05pm

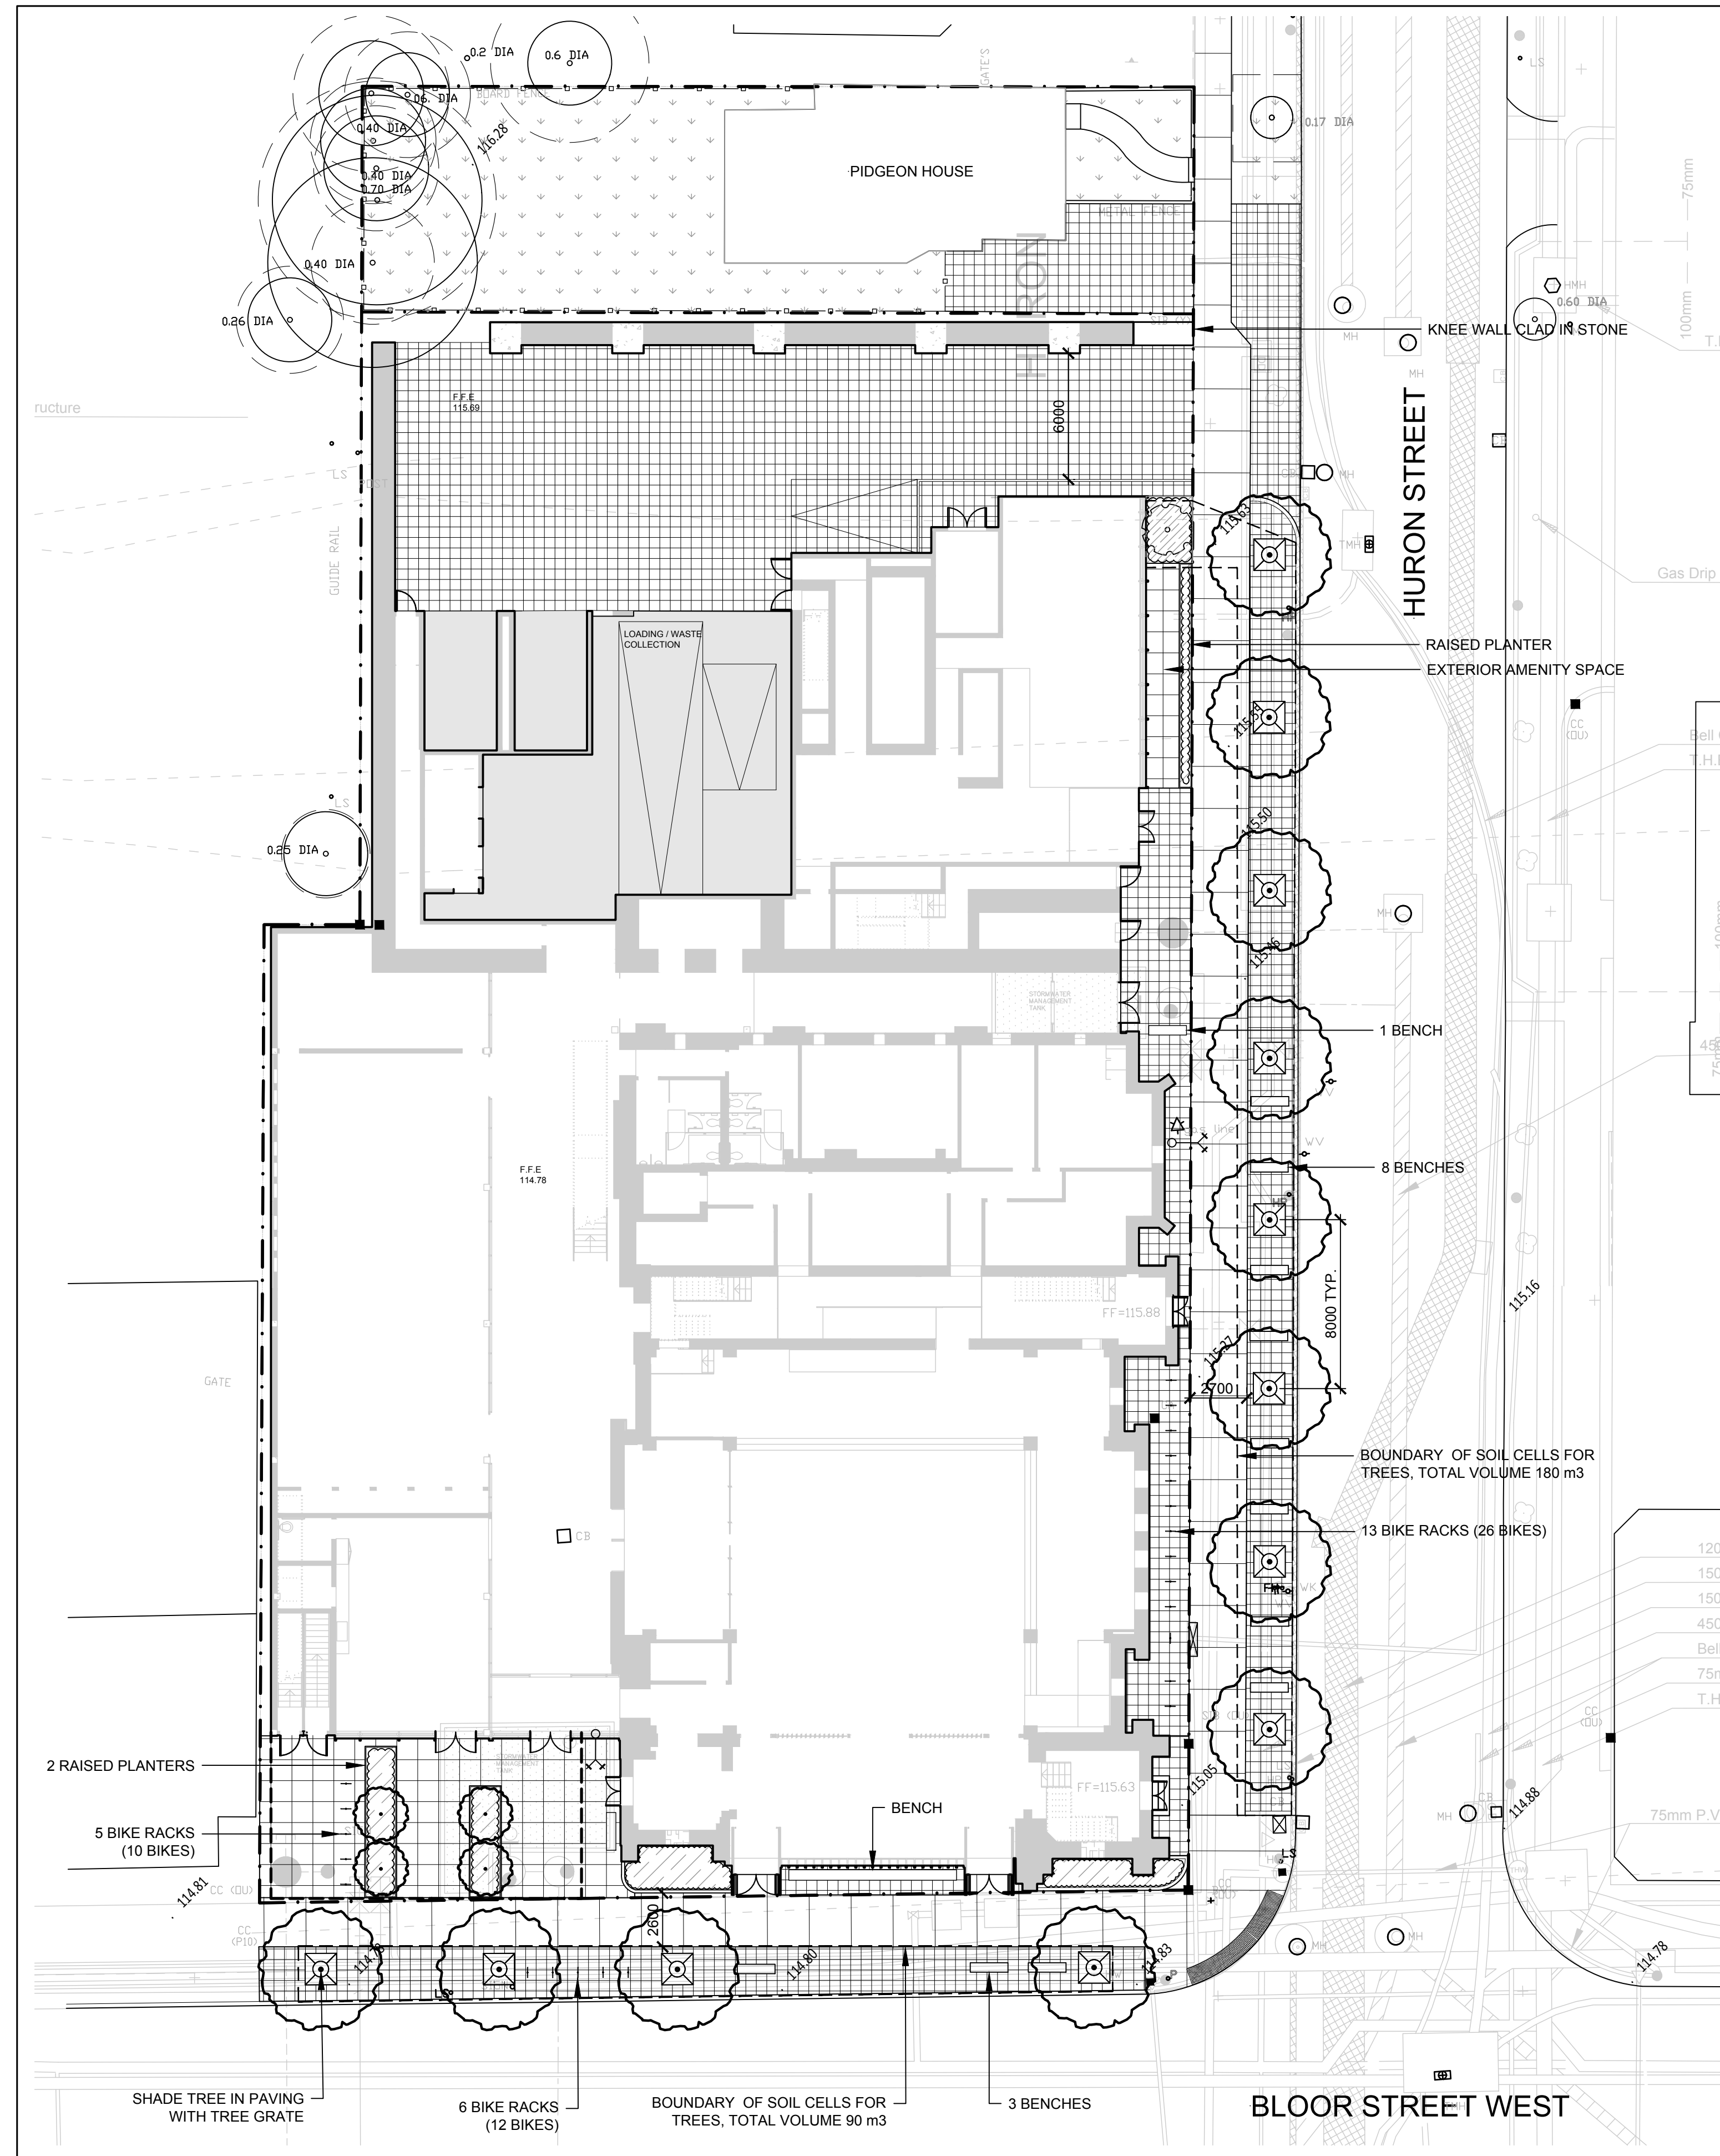

LEGEND

	STD CONCRETE PAVING		CB
	DIMENSIONAL STONE PAVING 1		+ BV
	DIMENSIONAL STONE PAVING 2		HW
	CONCRETE PAVING SLAB		HMH
	EXISTING GRASS		MH
	SHRUBS AND ORNAMENTAL GRASSES PROPOSED (NATIVE, DROUGHT TOLERANT)		TMH
	EXISTING TREE WITH TREE PROTECTION ZONE PROVIDED BY ARBORIST		HP
	PROPOSED NATIVE TREE PLANTING		LS
	PROPERTY BOUNDARY		M
	BASEMENT LEVEL BOUNDARY		P
	SOIL CELL BOUNDARY		POST
	EXISTING HYDRO POLE		SIGN
	EXISTING POLE		H
	EXISTING LIGHT STANDARD		WK
	EXISTING FIRE HYDRANT		WV
	SIAMESE CONNECTION		
	UTILITY BOX		
	FLAT BENCH		
	RAISED PLANTER		
	TREE GRATE		
	BICYCLE PARKING POST		
	EXISTING WOOD FENCE		



219 Dufferin Street Suite 100C
 Toronto Ontario Canada M6K 3J1
 T 416 696 8866 F 416 696 8866
 www.forrec.com

This document contains copyright material belonging to FORREC Ltd. All drawings, specifications and related documents are for use on this project only and must be returned upon request. Any unauthorized use, disclosure, dissemination or duplication in whole or part is forbidden without written consent by FORREC Ltd. and will result in liability under applicable laws.


Contractor must check and verify all dimensions, details and levels on the job and report discrepancies to the Designer before proceeding with work. Do not scale drawings, only figured dimensions to be used.

THIS DRAWING IS TO BE USED FOR DESIGN INTENTION PURPOSES ONLY. NOT TO BE USED FOR CONSTRUCTION.

NO.	DATE	DESCRIPTION
4	2017-12-22	CONCEPT SITE AND LANDSCAPE PLAN
3	2017-12-12	CONCEPT SITE AND LANDSCAPE PLAN
3	2017-12-05	DRAFT LANDSCAPE PLAN
2	2017-12-01	DRAFT LANDSCAPE PLAN ISSUED TO ARBORIST
1	2017-11-24	DRAFT LANDSCAPE PLAN

Client

300 Bloor Street West LP
 20 Eglinton Avenue West, Suite 1700
 Toronto, ON M4R 1K8

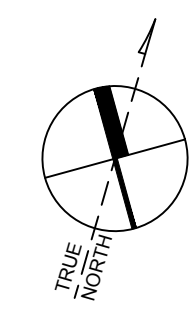

PROJECT
300 BLOOR
 300 BLOOR ST WEST, TORONTO
 DRAWING TITLE
CONCEPT SITE AND LANDSCAPE PLAN

DATE 2017-12-22	SCALE 1:200
DRAWN BY RA	CHECKED BY BK
PROJECT NO. 17-251	
DRAWING NO.	

L101